


# PROFIL TRANSVERSAL TIP DRUM

## Scara 1:50

Amplitza

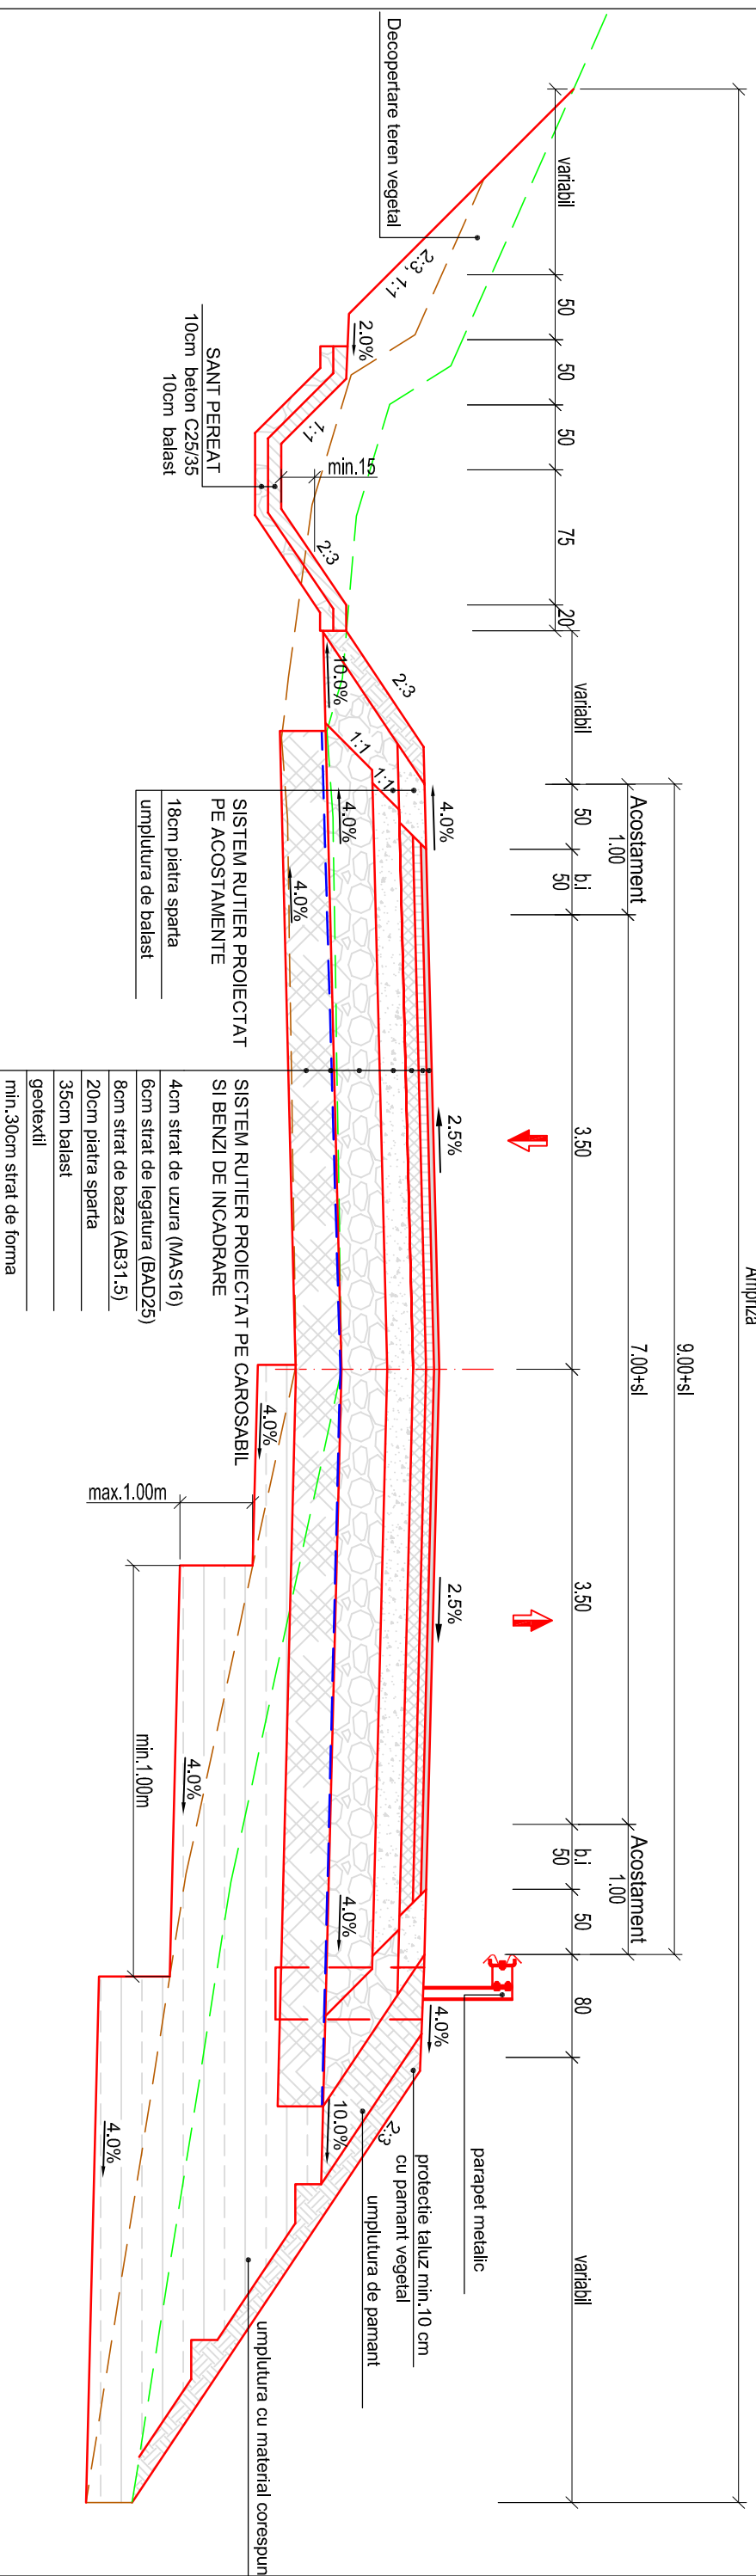

PROIECTANT:	SC DRUMEX SRL	
BENEFICIAR:	PRIMARIA ORASULUI NASAUD	
TITLU PROIECT:	VARIANTA DE OCOLIRE A ORASULUI NASAUD	
<b>PROFIL TRANSVERSAL TIP</b>		
SEF PROIECT	ing. M. Csillag	
PROIECTANT	ing. M. Csillag	
DESEANAT	ing. M. Csillag	
VERIFICATOR INTERN	ing. S. Horon	
Contract Nr.: 35/2015	Revizia Nr.: --	
Faza:	<b>S.P.F.</b>	
Data:	IULIE 2015	Scara: 1:50
Cod desen:	Varianta Ocolire Nasaud - TIP DRUM	