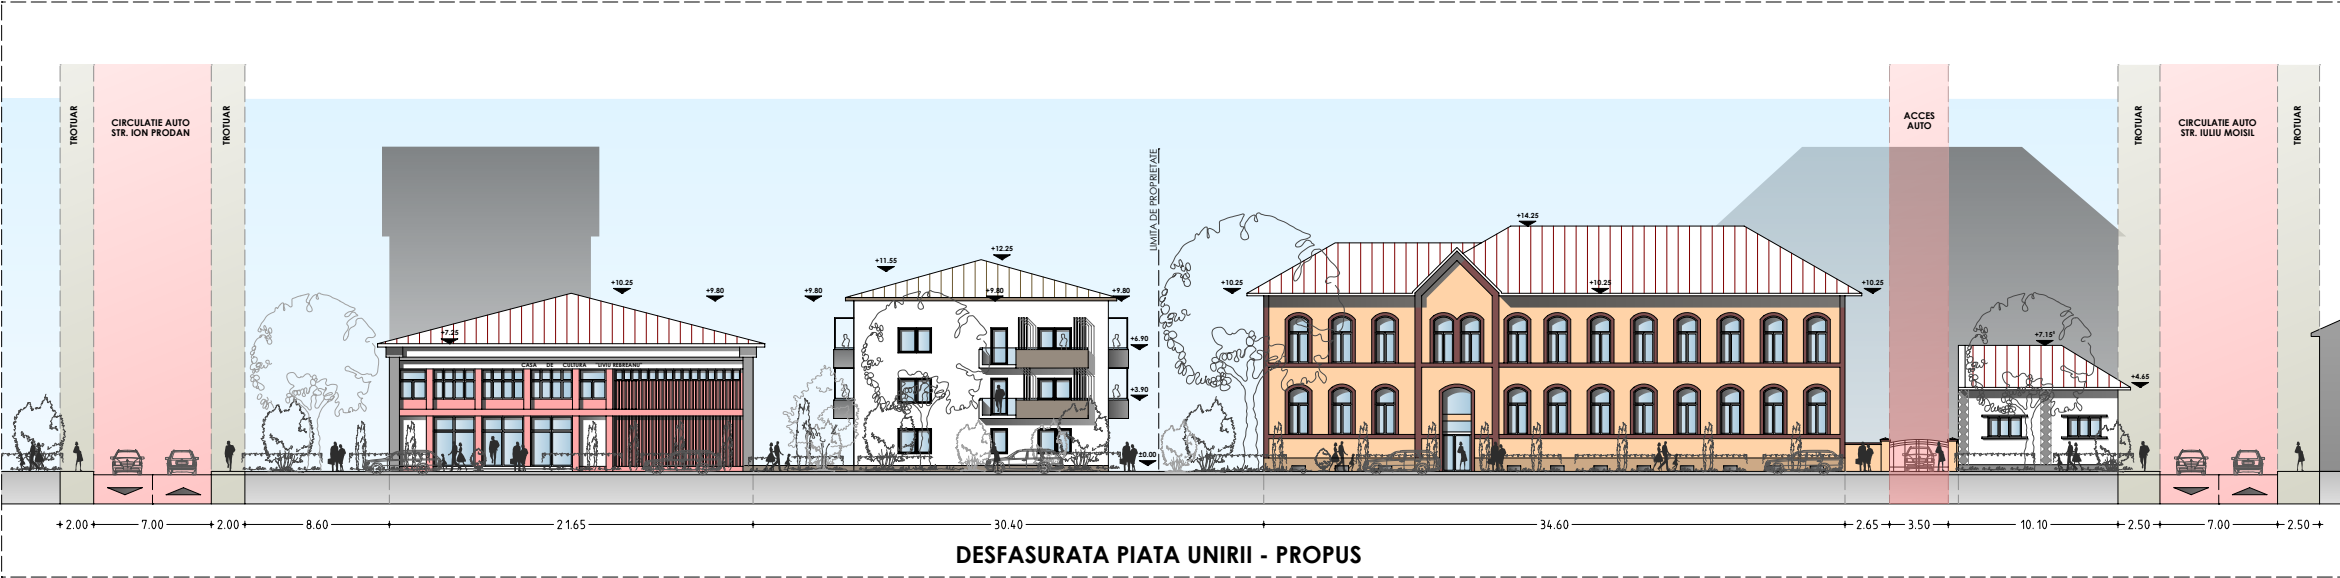


VERIFICATOR/ EXPERT	NUME	SEMNAȚURA	CERINȚA	REFERAT/EXPERTIZA NR.	
S.C. "RUNCANIA-PROIECT" S.R.L. BISTRITA J06/233/1997 str. A. Muresanu,5/5/A/10, Bistrita, jud. Bistrita-Nasaud tel : 0755-050818/0740-300929 runcania.proiect@gmail.com				Beneficiar: BURCUSEL GRIGORE RADU si TALPOS NICOLETA oras Nasaud, str. Iacob Muresianu, bl.3, sc.B, ap.5, jud. BN	Pr. nr. cr 13 2019
SPECIFICATIE	NUME	SEMNAȚURA	Scara 1:500	INTOCMIRE P.U.D. IN VEDEREA CONSTRUIRII UNUI BLOC DE LOCUINTE IN REGIM DE INALTIME P+2E oras Nasaud, str. Piata Unirii, nr. 7, jud. Bistrita-Nasaud	Faza P.U.D.
SEF PROIECT	arh. CORNEL IOAN RUNCAN		Data 07.2019	Titlul plansei:	Plansa D02
URBANIST RUR	arh. CORNEL ADRIAN SUCIU				
PROIECTAT	arh. CORNEL IOAN RUNCAN				
DESENAT	arh. CORNEL IOAN RUNCAN			DESFASURATE SITUATIA PROPUA	