



Incadrare in PUG

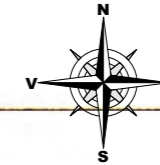

UTR 5

LOCALITATEA NASAUD

LOCUINTE I SERVICII "SESU DE SUS"
SITUATA IN EXTERIORUL
ZONEI DE PROTECTIE
MONUMENTE ISTORICE

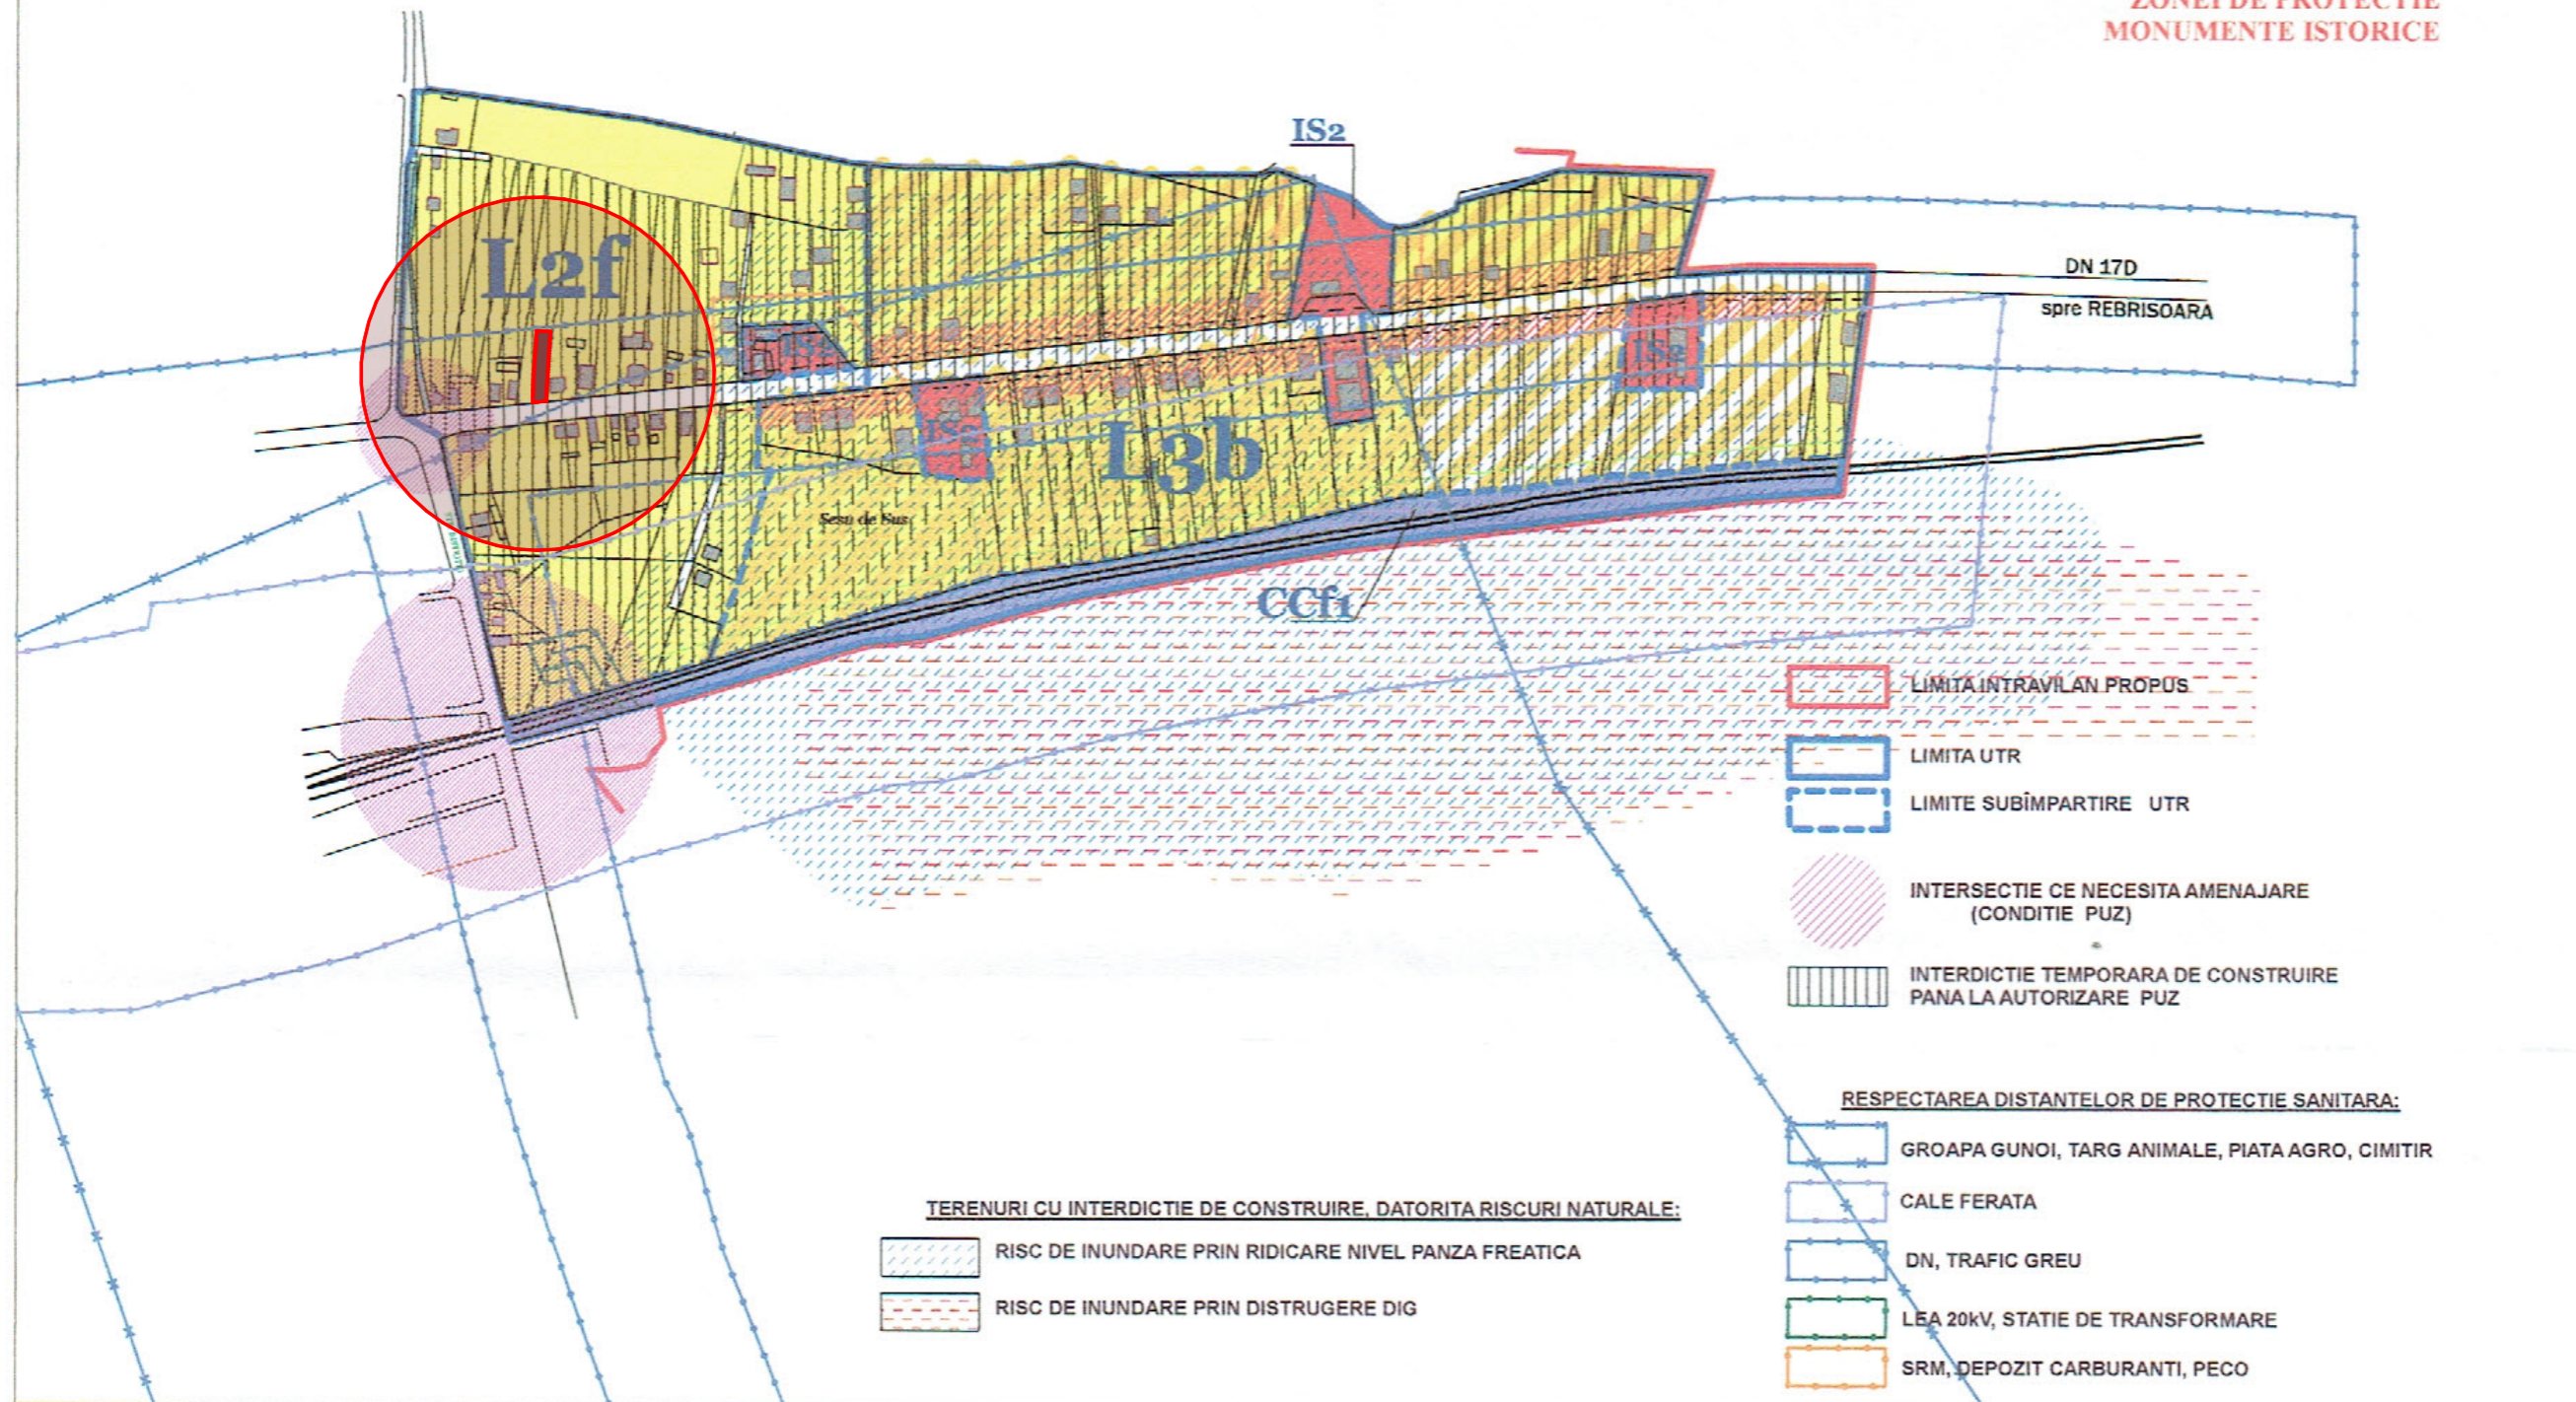

BENEFICIAR:

Sc Marecom Impex SRL
str. Piata Unirii, nr. 4
Nasaud, Jud. Bistrita-Nasaud

DENUMIRE PROIECT:

PUZ- construire spatiu comercial
si spatii de locuit in regim de
inaltime P+1E
si amenajari exterioare
Cf. nr. 32715
str. Granicerilor
Nasaud, Jud. Bistrita-Nasaud

pr. nr. 2U/ 2026	Plansa: U3	Faza PUZ
---------------------	---------------	-------------

scara

PLANSA:

Incadrare in PUG

PROIECTANT GENERAL:

DA DacoArhitectura
S.C. DacoArhitectura S.R.L. str. Crivitei nr. 11 Bistrita
tel. 0742.031.310 e-mail: dacoarhitectura@yahoo.com

PROIECTANT DE SPECIALITATE URBANISM:

ARH. Michiu Mariana

COLECTIV PROIECTARE:

ARH. Michiu Mariana

ARH. POP CORINA VIRGINIA