



# PROPUNERI SI REGLEMENTARI RETELE EDILITARE

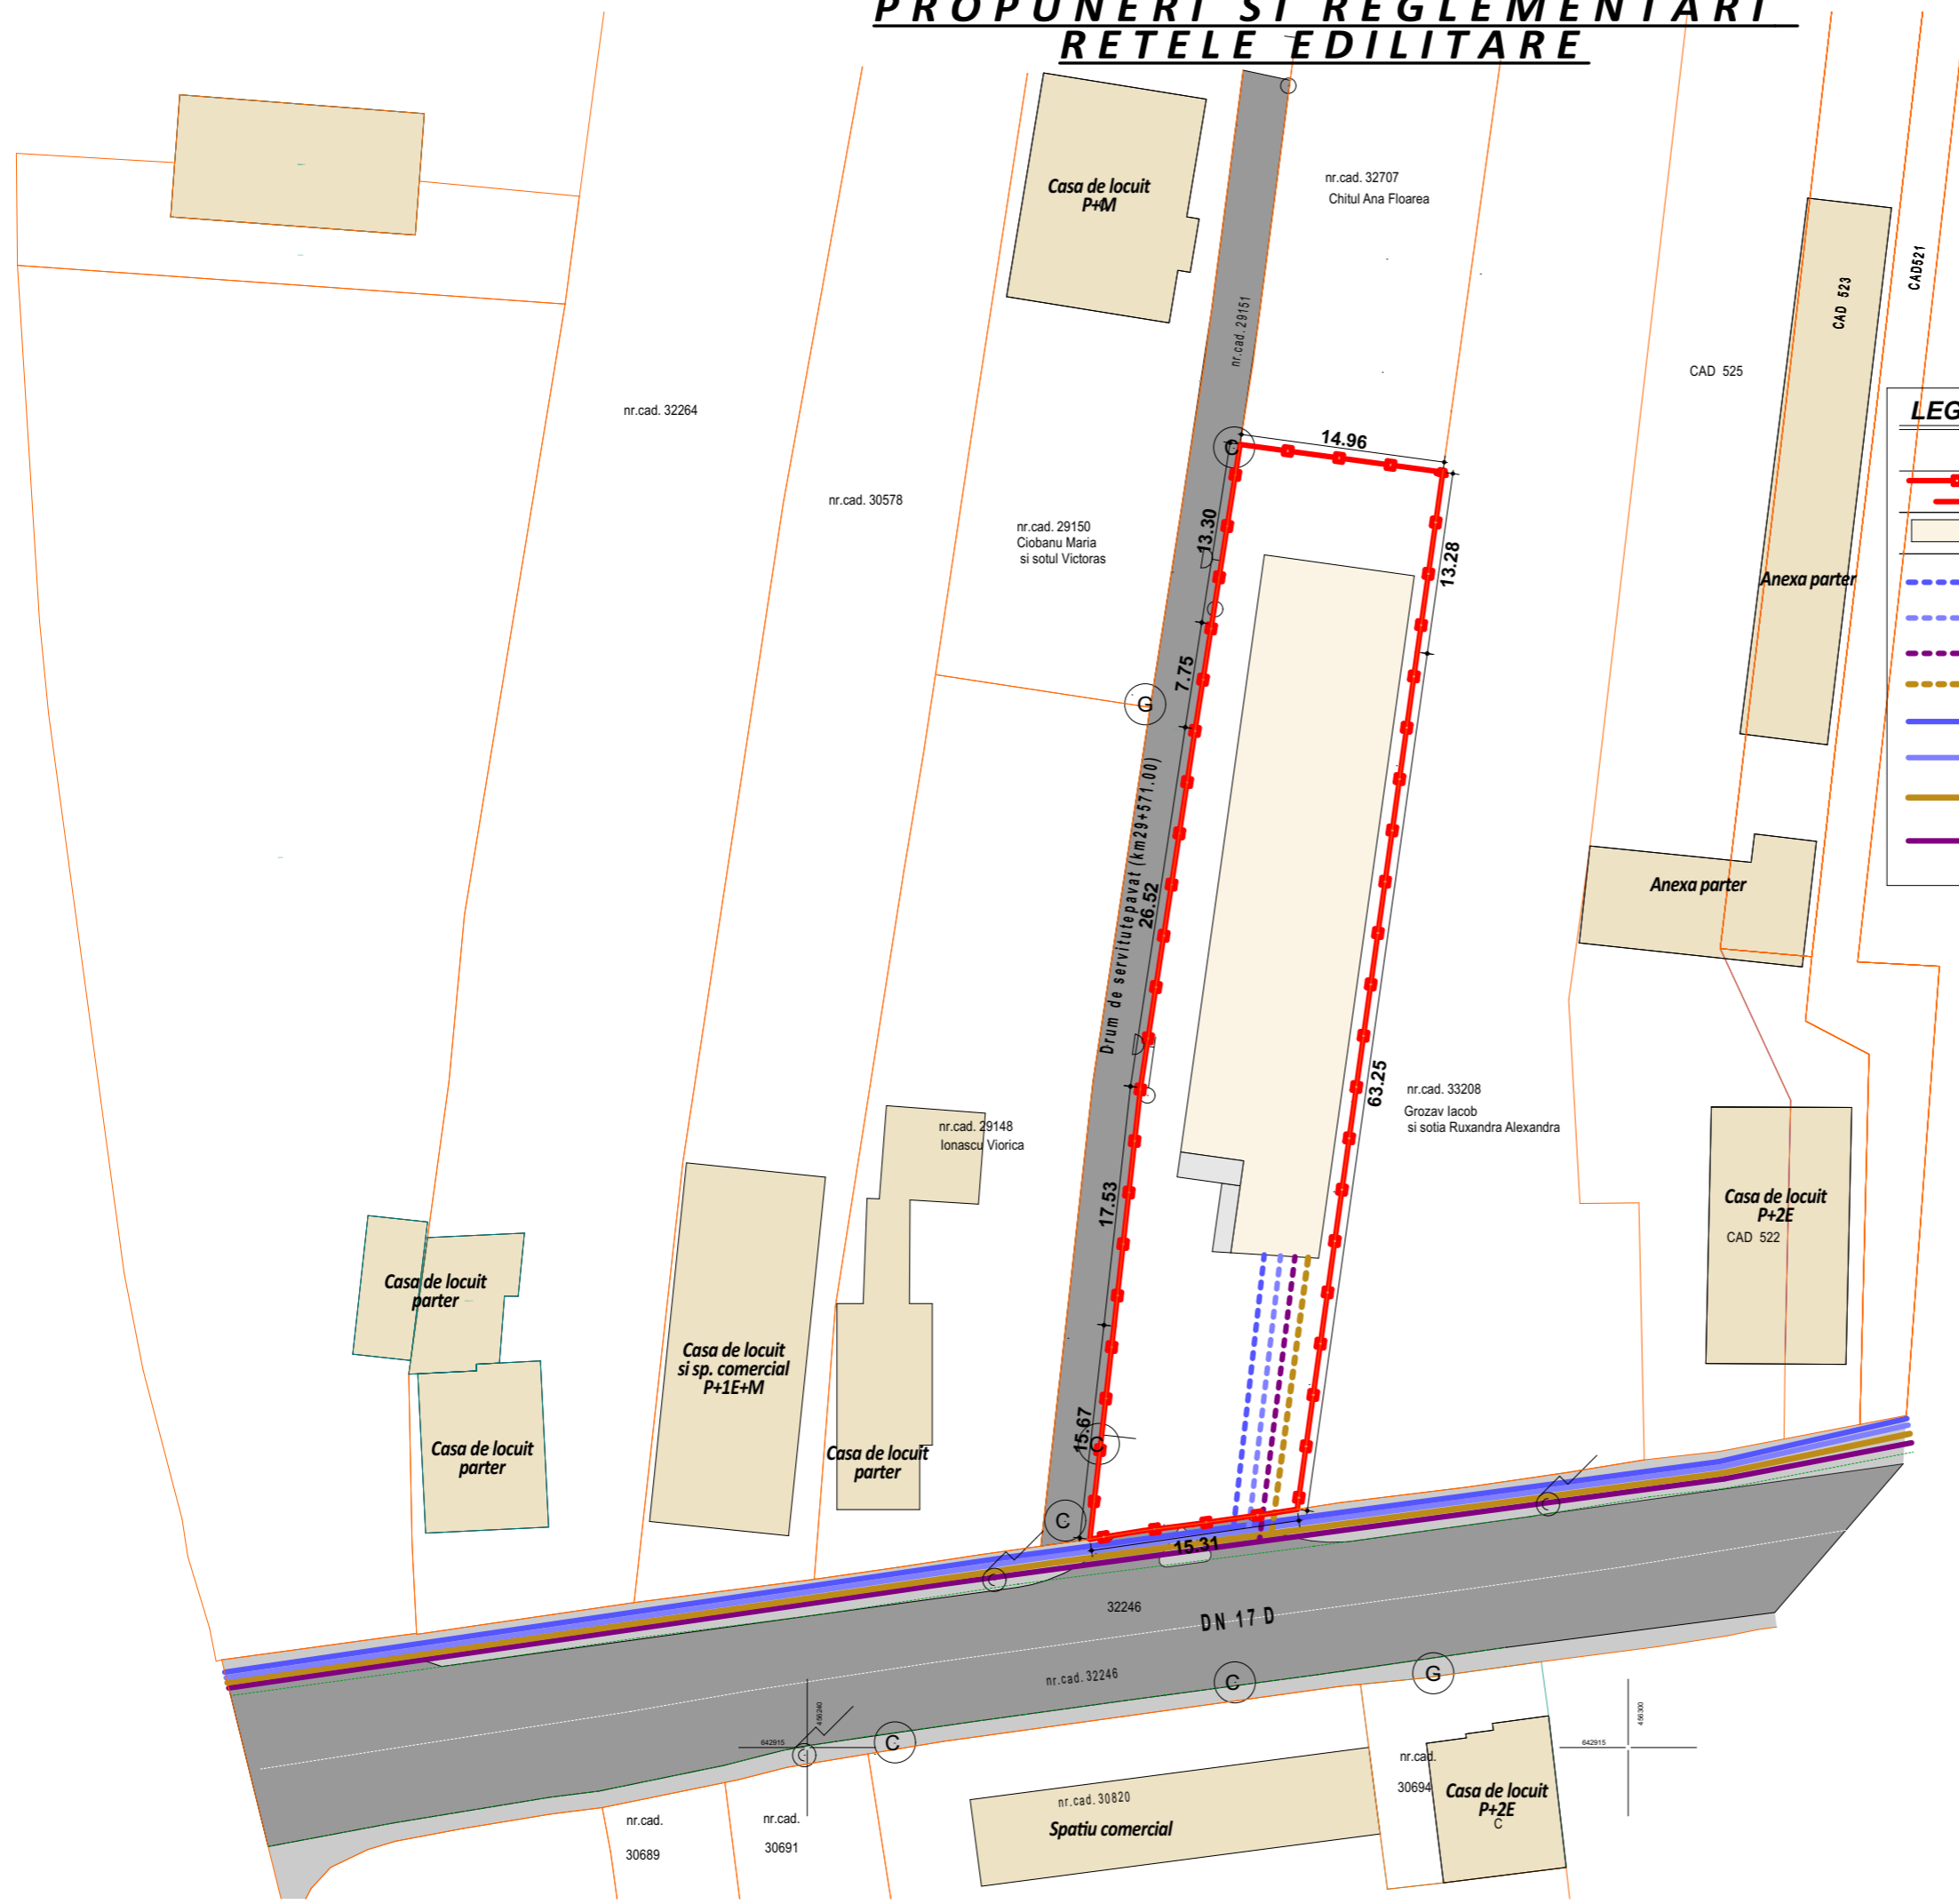

**LEGENDA :**

- Limita reglementata prin PUZ
- Spatiu comercial propus- propunere
- RETEA CANALIZARE PROPUSA
- RETEA APA PROPUSA
- RETEA ELECTRICA PROPUSA
- RETEA GAZ PROPUSA
- RETEA CANALIZARE existenta
- RETEA APA existenta
- RETEA GAZ existenta
- RETEA ELECTRICA existenta

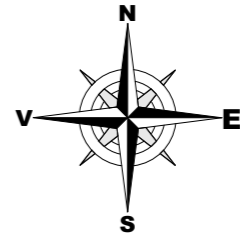

**BENEFICIAR:**

**Sc Marecom Impex SRL**  
str. Piata Unirii, nr. 4  
Nasaud, Jud. Bistrita-Nasaud

**DENUMIRE PROIECT:**

PUZ- construire spatiu comercial  
si spatii de locuit in regim de  
inaltime P+1E  
si amenajari exterioare  
Cf. nr. 32715  
str. Granicerilor  
Nasaud, Jud. Bistrita-Nasaud

pr. nr. 2U/ 2026	Plansa: U8	Faza PUZ
scara 1:500		

**PLANSA:**  
**PROPUNERI SI  
REGLEMENTARI  
RETELE EDILITARE  
PROIECTANT  
GENERAL:**

**DA** | **DacoArhitectura**  
S.C. DacoArhitectura S.E.L. str. Crivitei nr. 1Eistrita  
tel.0742.091.946 e-mail: daccarhitectura@yahoo.com

**PROIECTANT DE  
SPECIALITATE URBANISM:**

**ARH. Michiu Mariana  
COLECTIV PROIECTARE:**  
ARH. Michiu Mariana

ARH. POP CORINA VIRGINIA