



PLAN CADASTRAL
 UAT: Nasaud, judetul: BISTRITA NASAUD, Sect. cad. 128
 Scara 1:2000
 Sistem de proiectie: stereografic 1970
 Spre Publicare

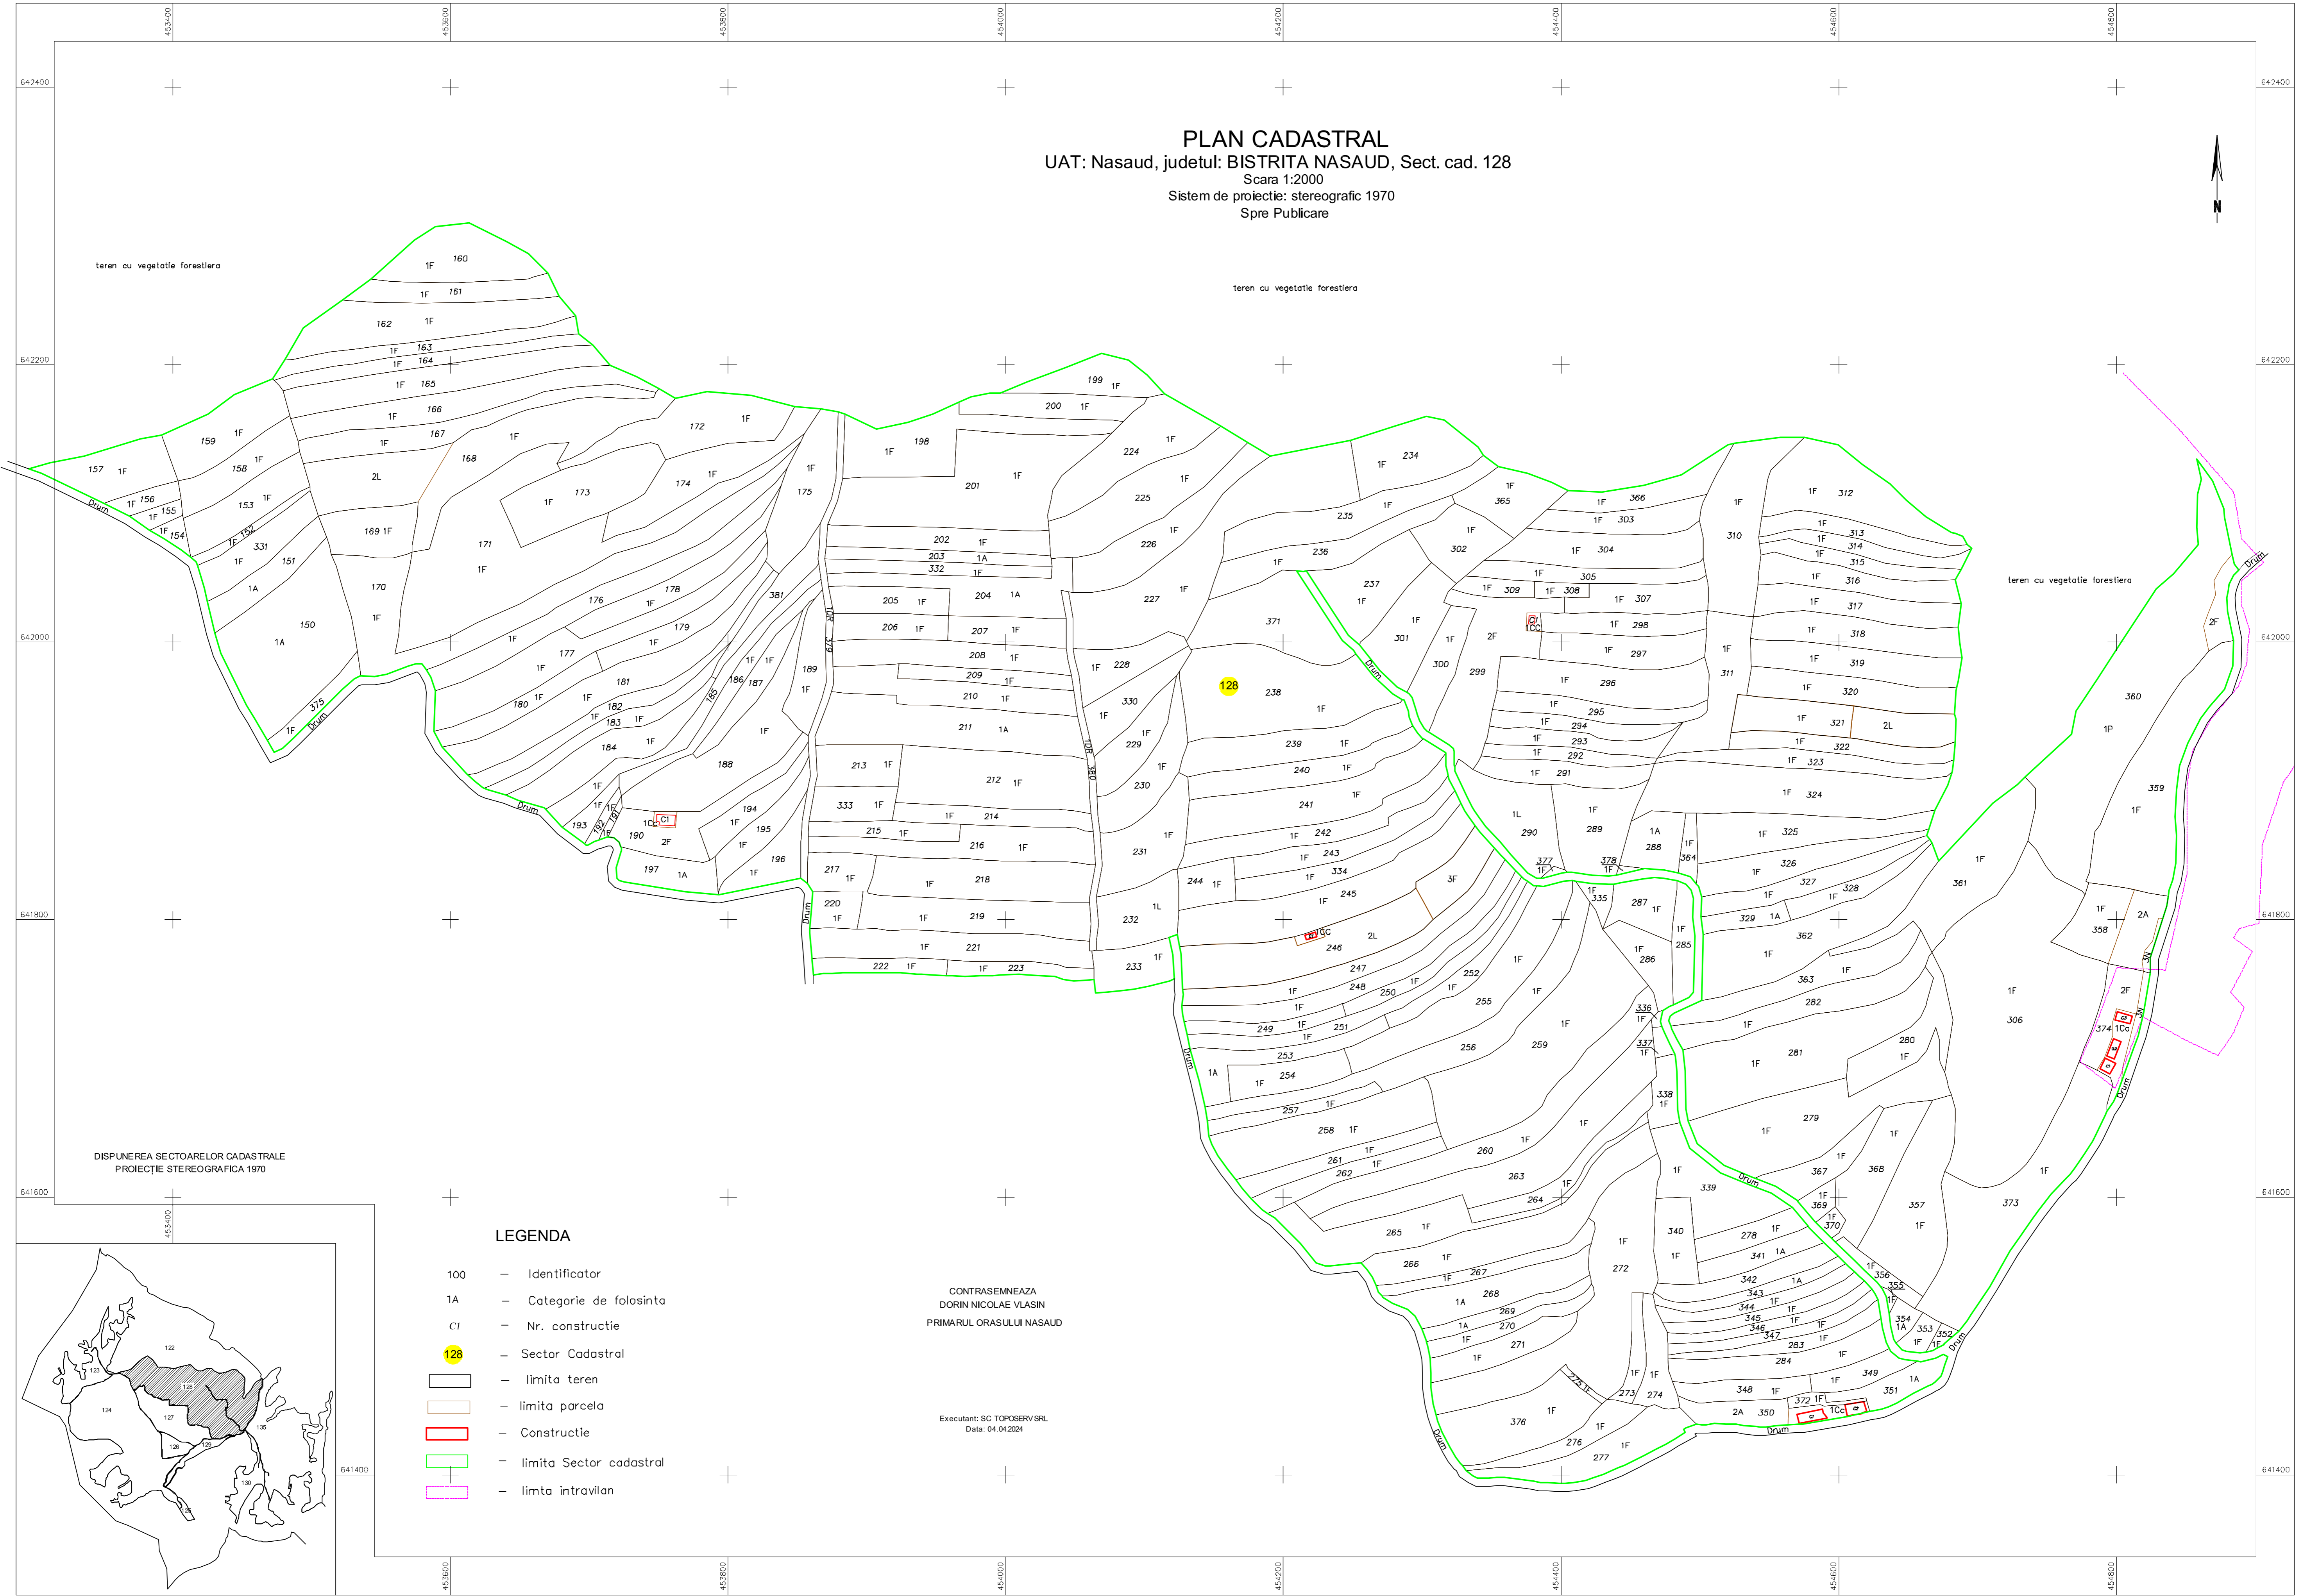

DISPUNEREA SECTOARELOR CADASTRALE
 PROIECTIE STEREOGRAFICA 1970

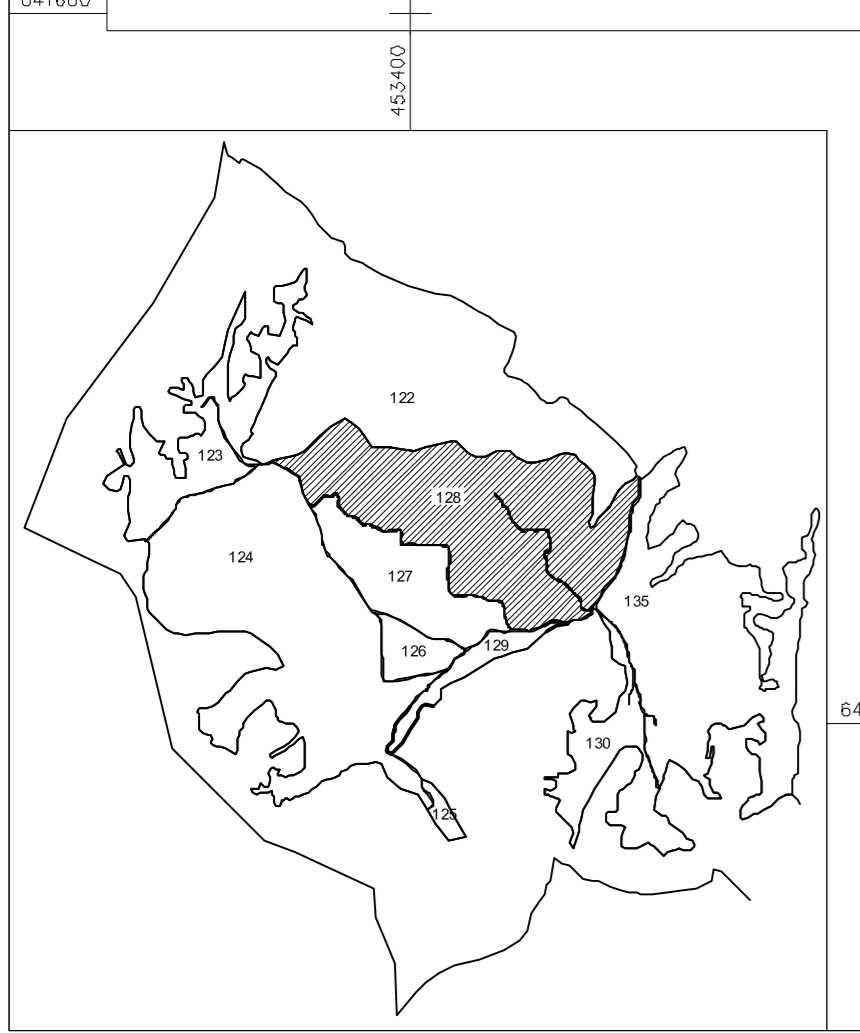

LEGENDA

- 100 — Identificator
- 1A — Categorie de folosinta
- C1 — Nr. constructie
- 128 — Sector Cadastral
- limita teren
- limita parcela
- Constructie
- limita Sector cadastral
- limita intravilan

CONTRASEMNEAZA
 DORIN NICOLAE VLASIN
 PRIMARUL ORASULUI NASAUD

Executant: SC TOPOSERV SRL
 Data: 04.04.2024