


**PLAN CADASTRAL**  
 UAT: Nasaud, judetul: BISTRITA NASAUD, Sect. cad. 129  
 Scara 1:2000  
 Sistem de proiectie: stereografic 1970  
 Spre Publicare

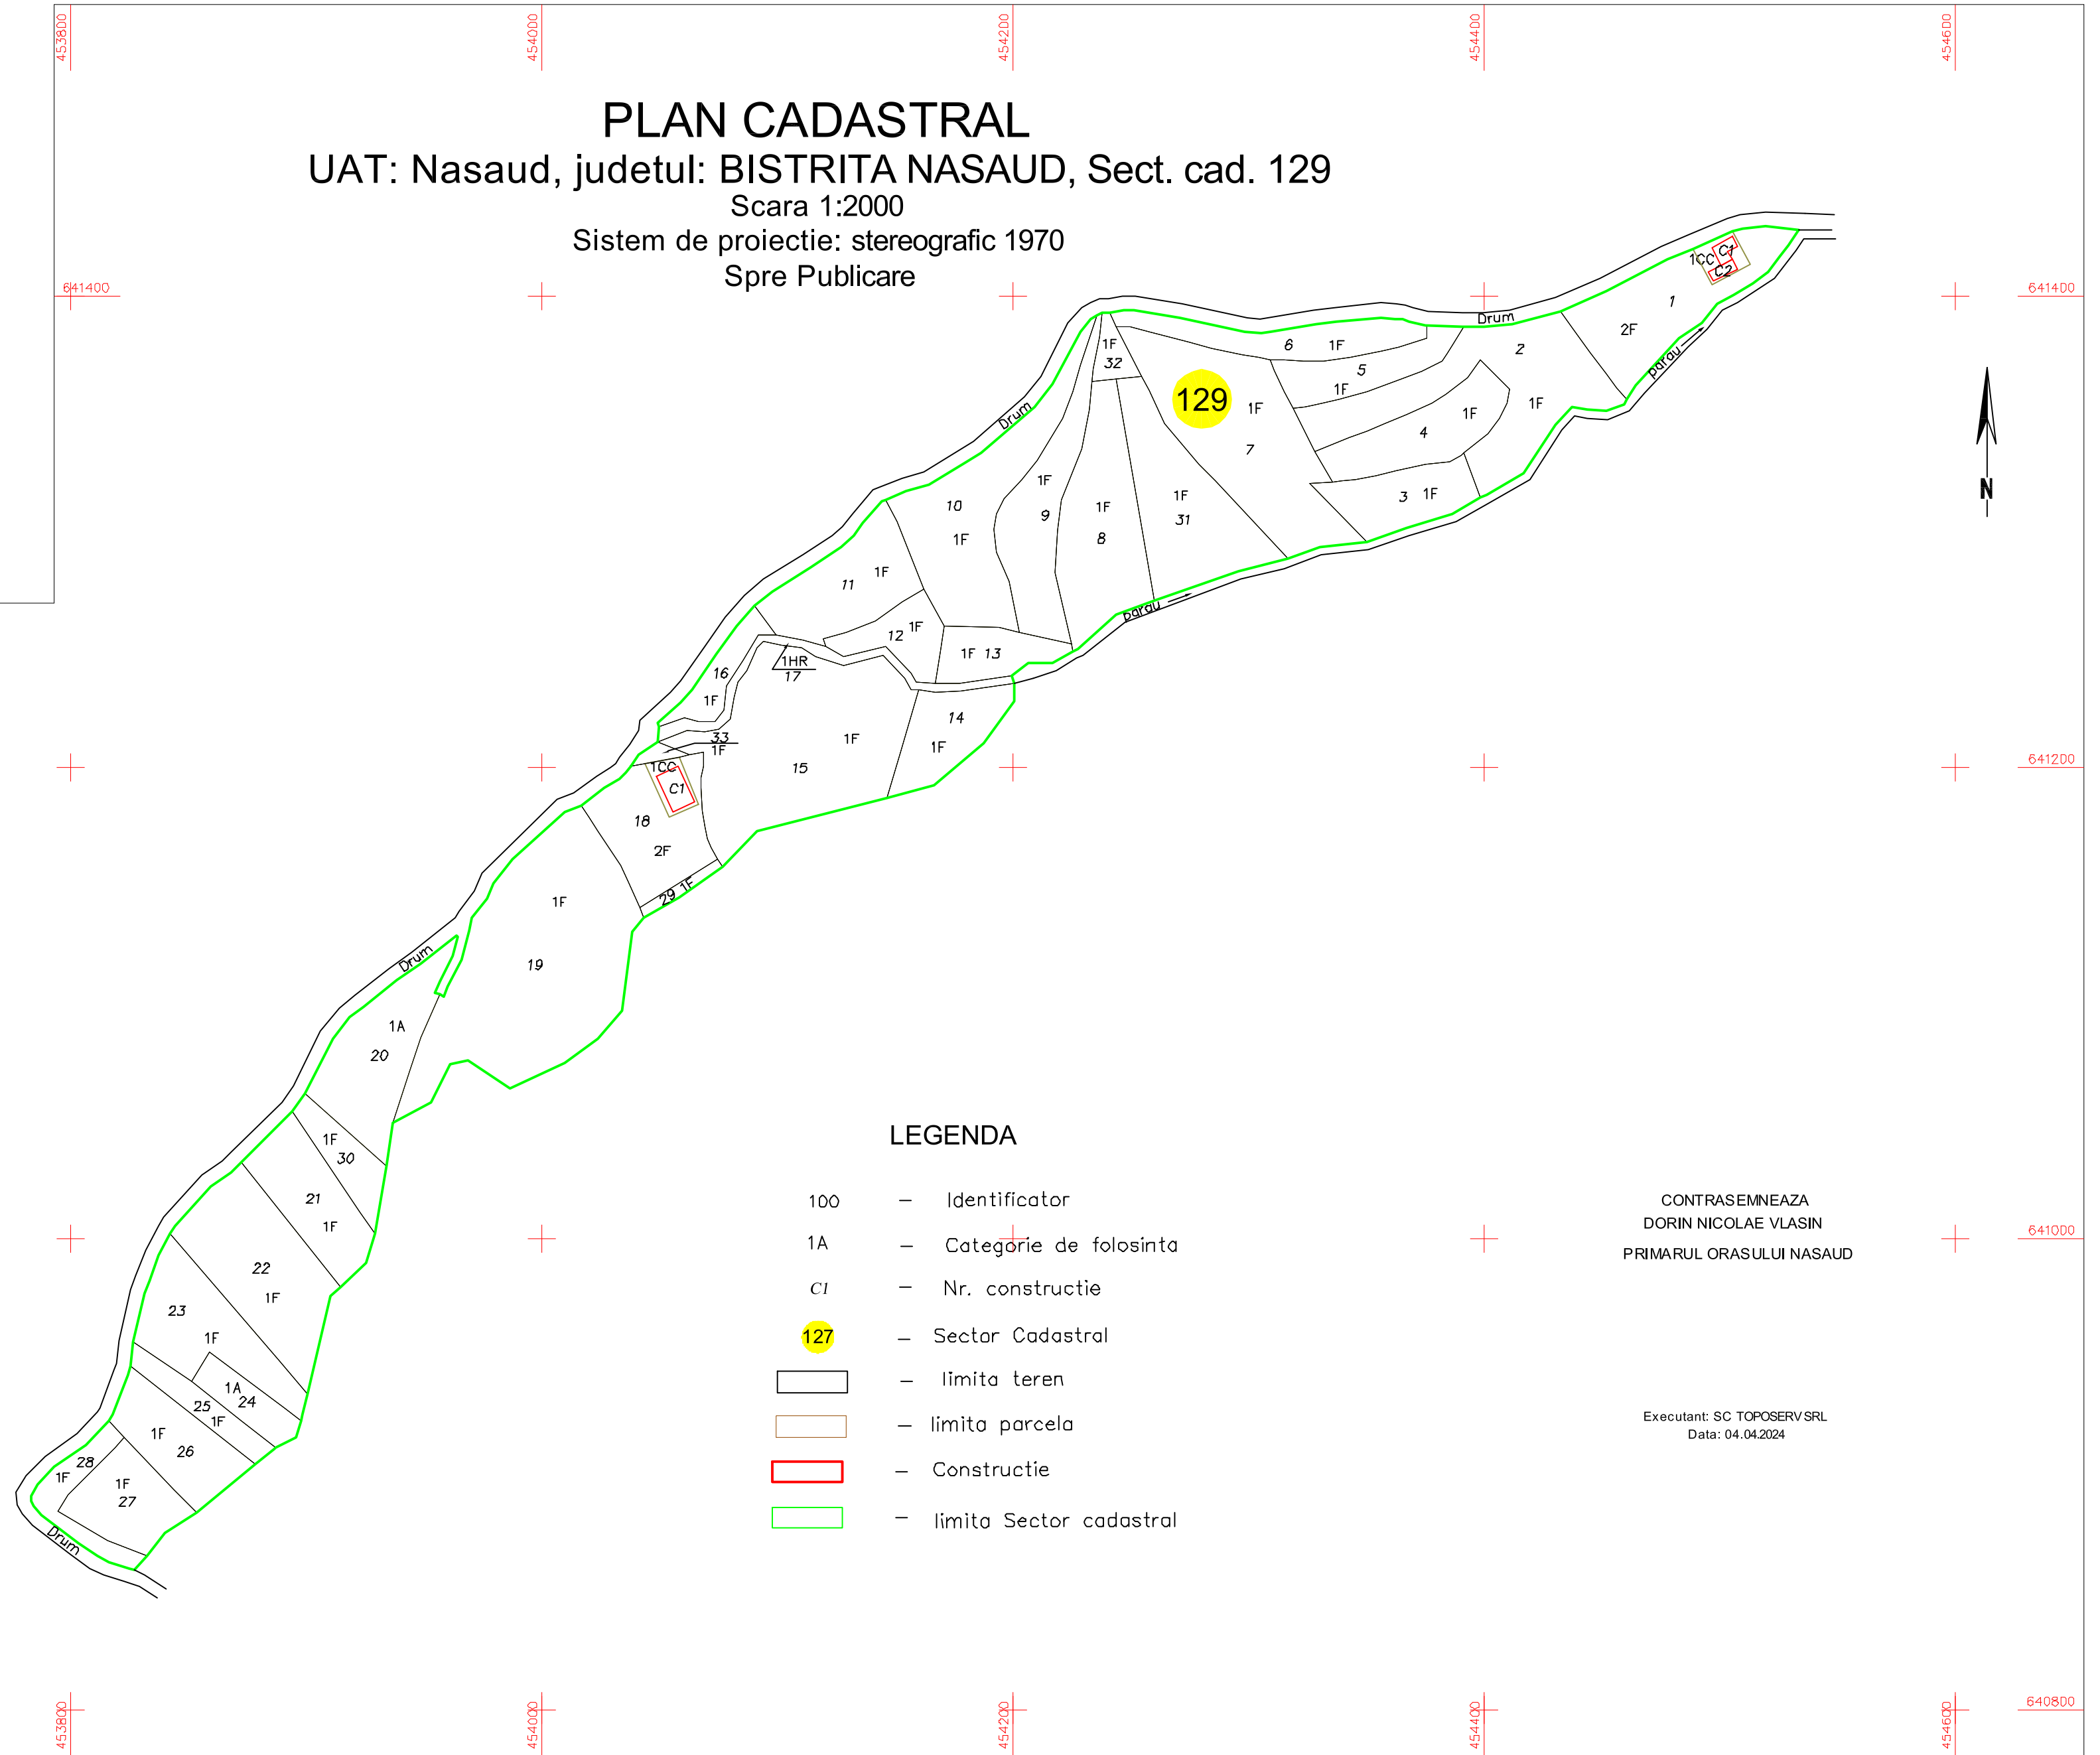

DISPUNEREA SECTOARELOR CADASTRALE  
 PROIECTIE STEREOGRAFICA 1970

**LEGENDA**

- 100 - Identificator
- 1A - Categoria de folosinta
- C1 - Nr. constructie
- 129 - Sector Cadastral
- limita teren
- limita parcela
- Constructie
- limita Sector cadastral

CONTRASEMNEAZA  
 DORIN NICOLAE VLASIN  
 PRIMARUL ORASULUI NASAUD

Executant: SC TOPOSERV SRL  
 Data: 04.04.2024